


SCALE - 1:1000

**Landuse analysis:**

Sl no	LANDUSE	Area In smt	% to TOTAL
1	Residential	3362.48	39.42
2	Park	855.11	10.02
3	CA	425.94	5.00
4	Road	2876.32	33.72
5	OHT	133.43	1.56
6	UGD	418.54	4.90
7	Services	458.20	5.37
<b>TOTAL</b>		<b>8530.02</b>	<b>100.00</b>

Extent :- OF 02 Acres - - 4.31 Guntas

Sl no	DIMENSION	No's
1	9.14 X 12.19	24
2	9.14 X Odd (*)	05
<b>TOTAL</b>		<b>29</b>

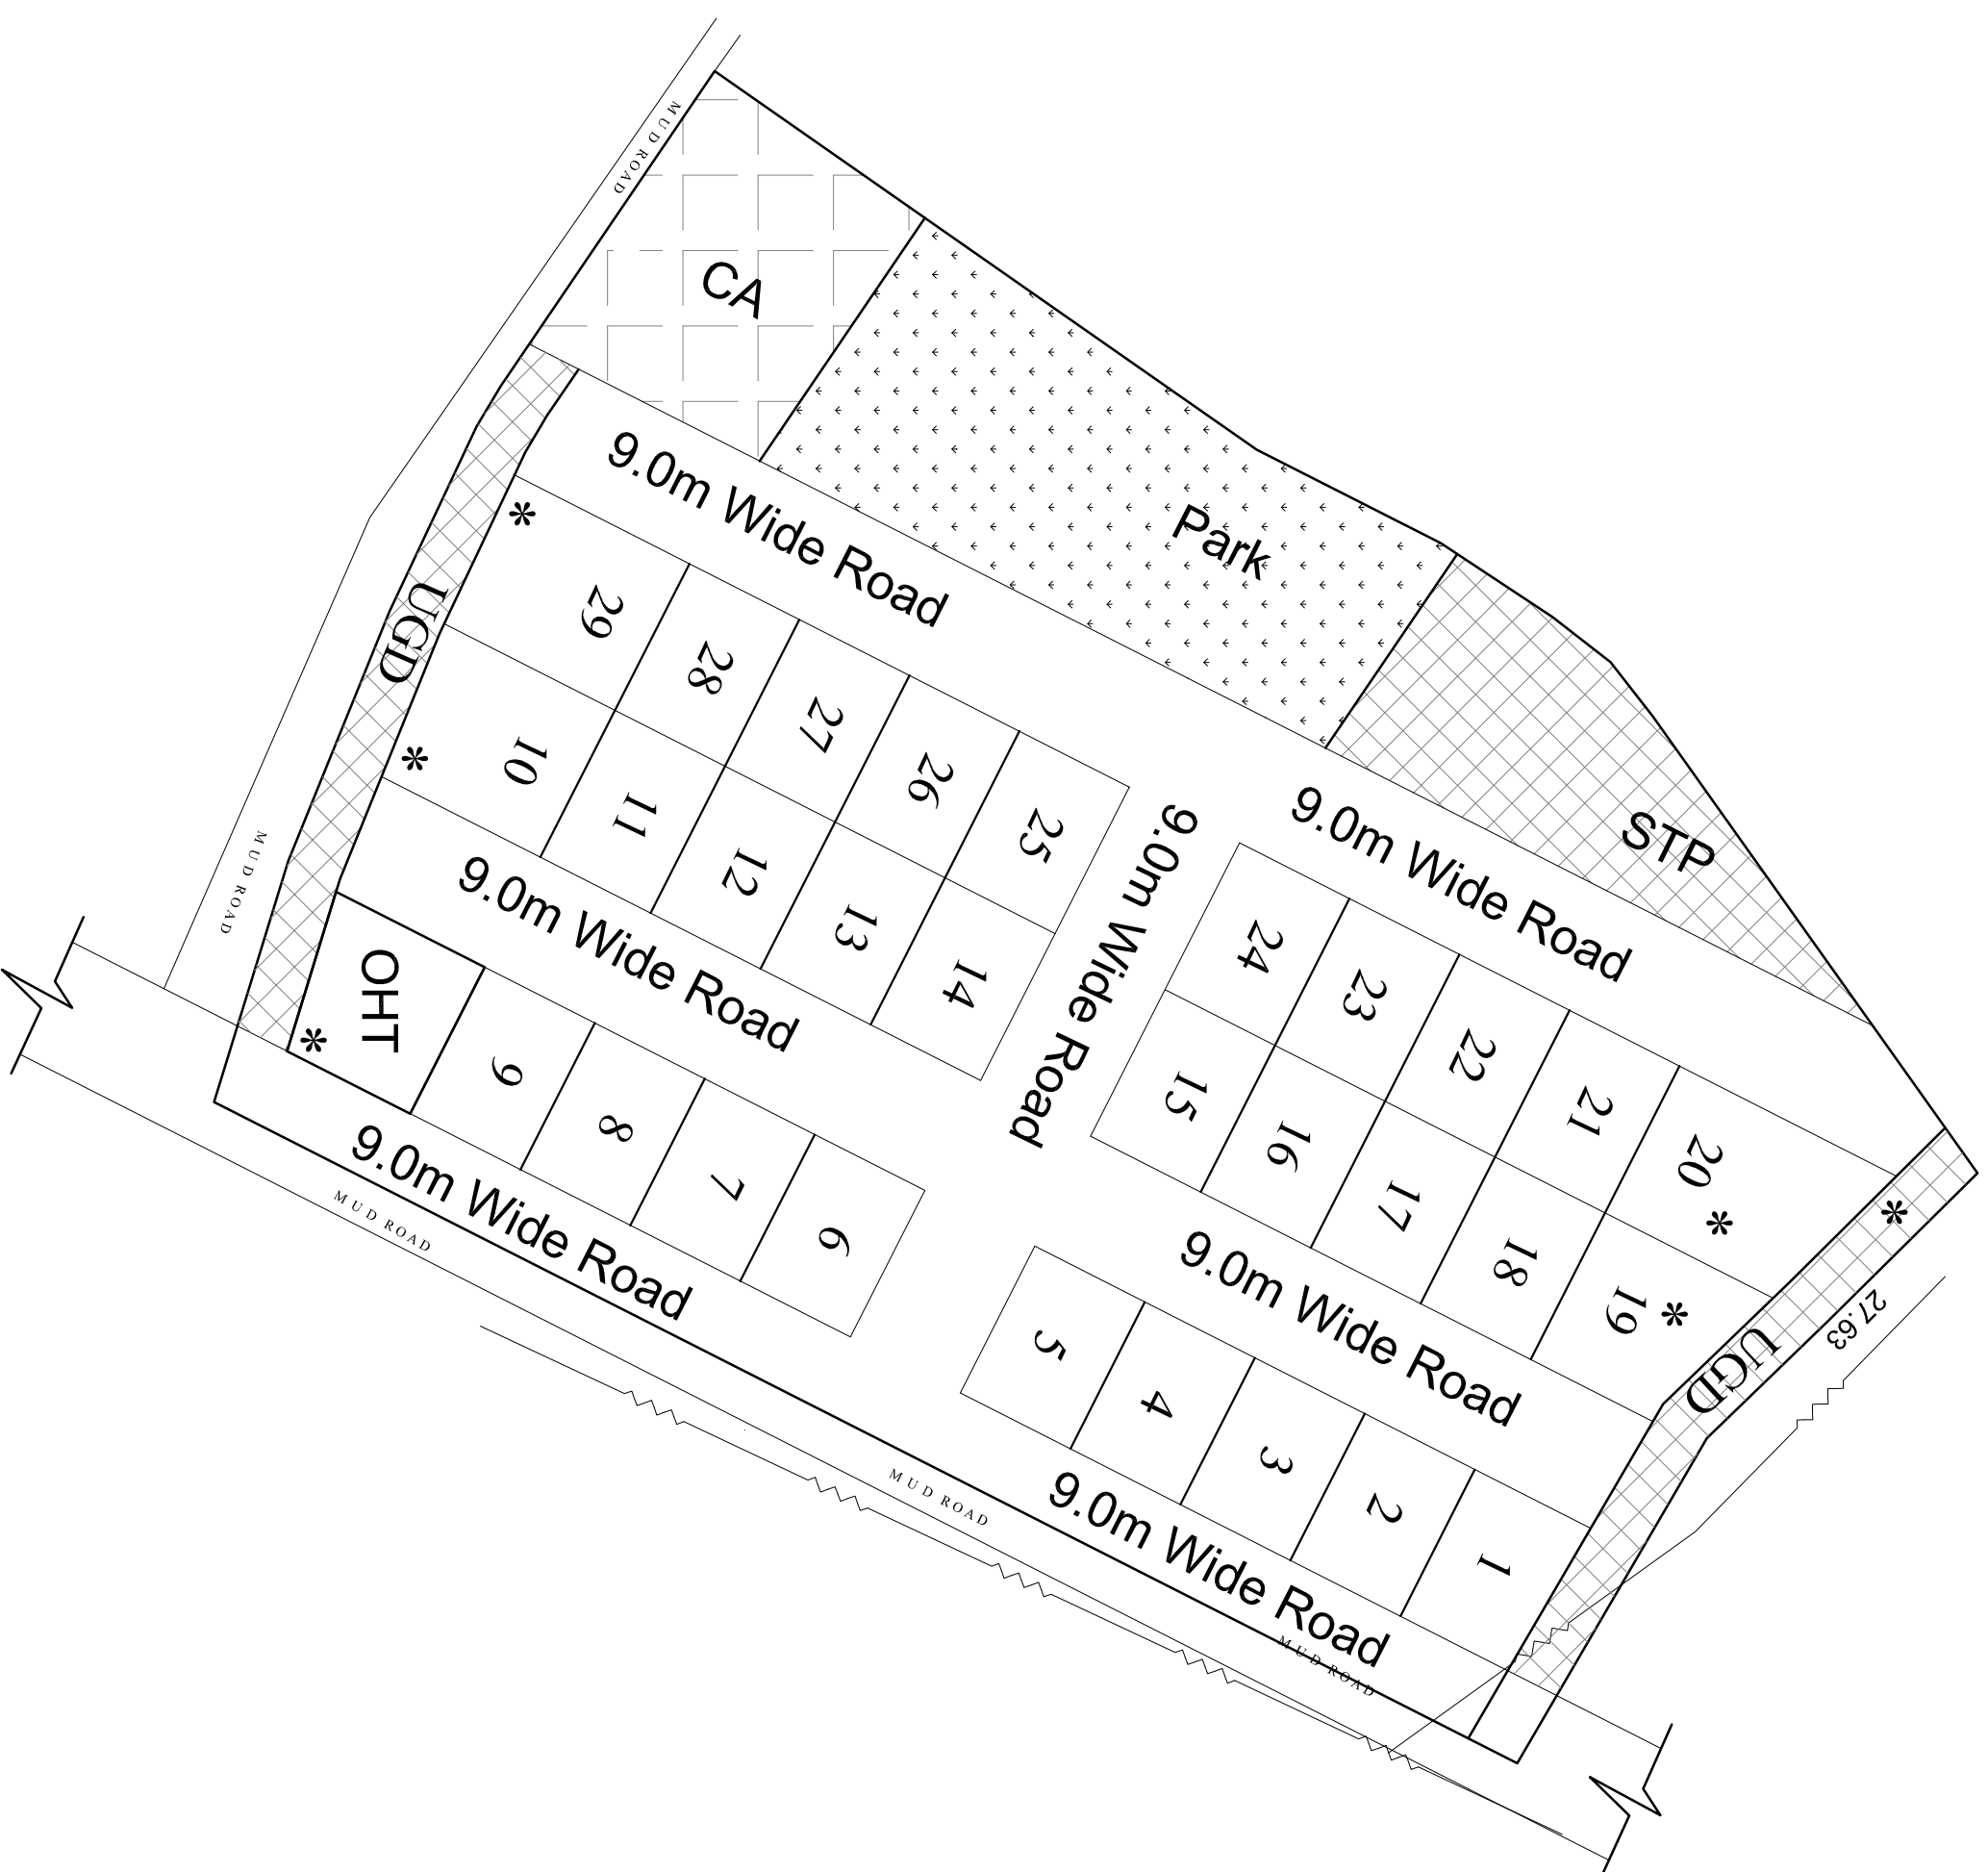

**TITLE**

PROPOSED RESIDENTIAL LAYOUT AN EXTENT  
OF 2 A - 4.31 GU AT SY.NO. BILGIRI  
VILLAGE, SAMPANJE HOBLI, MADIKERI  
TALUK, KODAGU DIST

8530.02 Sqmtr | 9181628 Sqft | 2 - A 4.31 Gum | 2.11 Cent

**ABHIYANTH ASSOCIATES PVT LTD**  
Engineering & Contractors  
Beallary -583103